



Floor plan

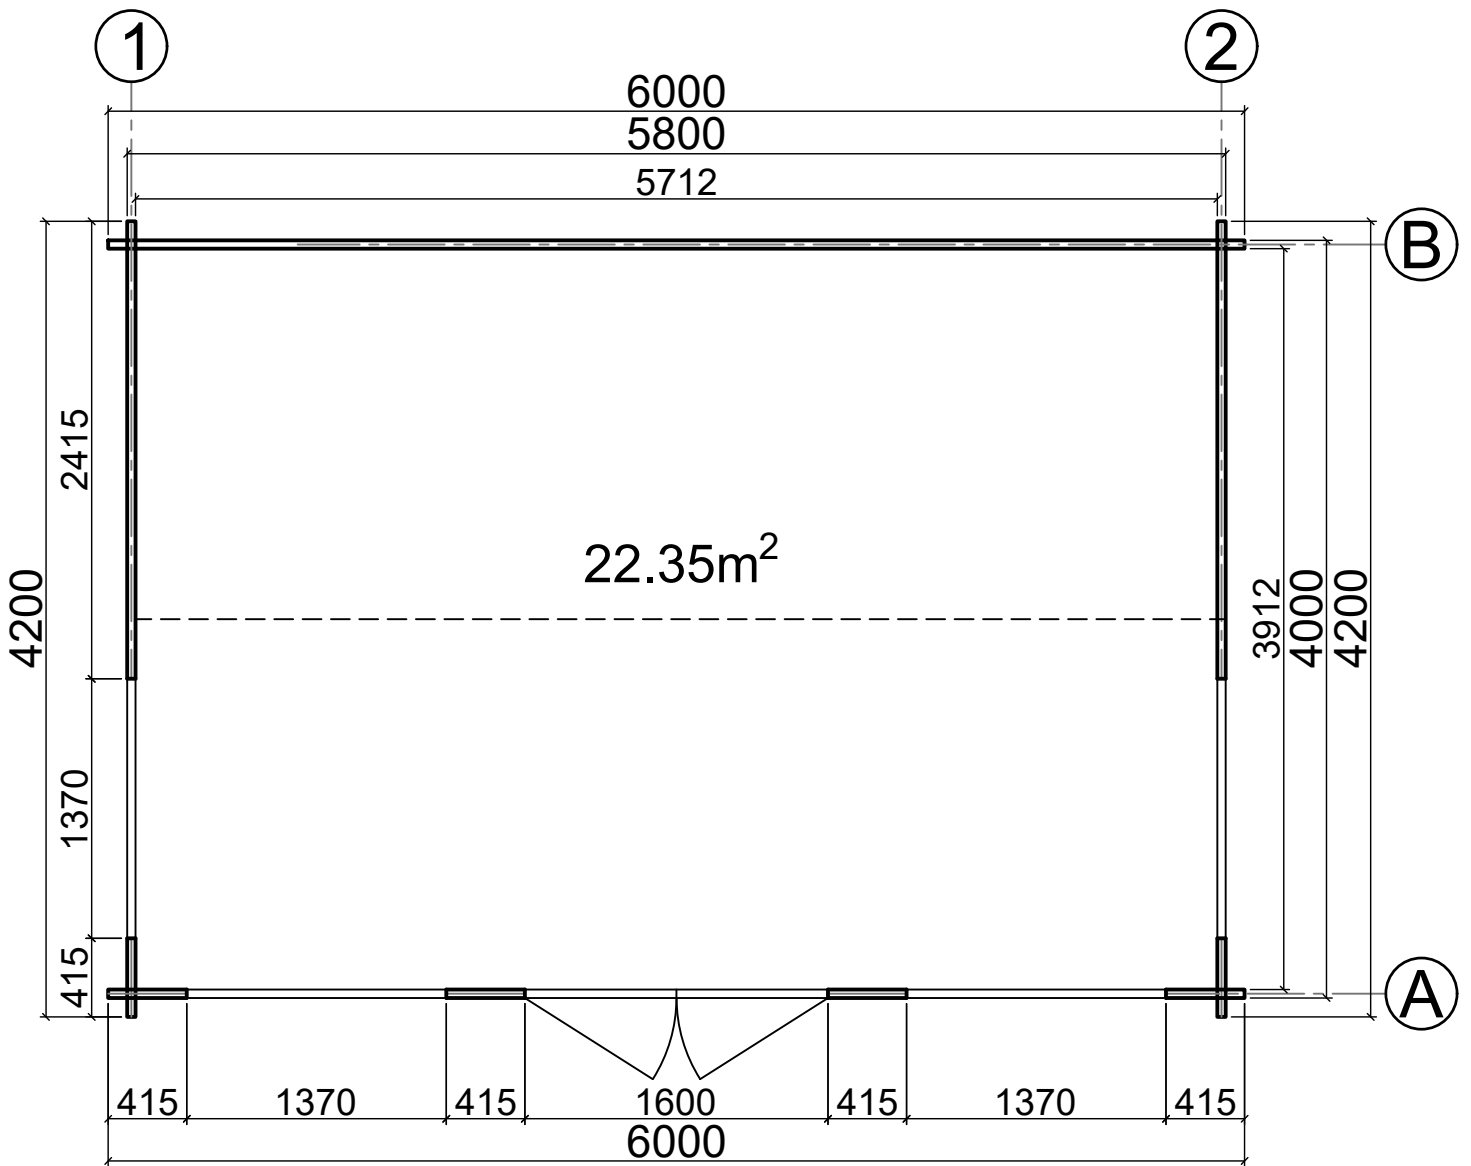

N09 060 042
(6m x 4.2m) 44mm

Base plan

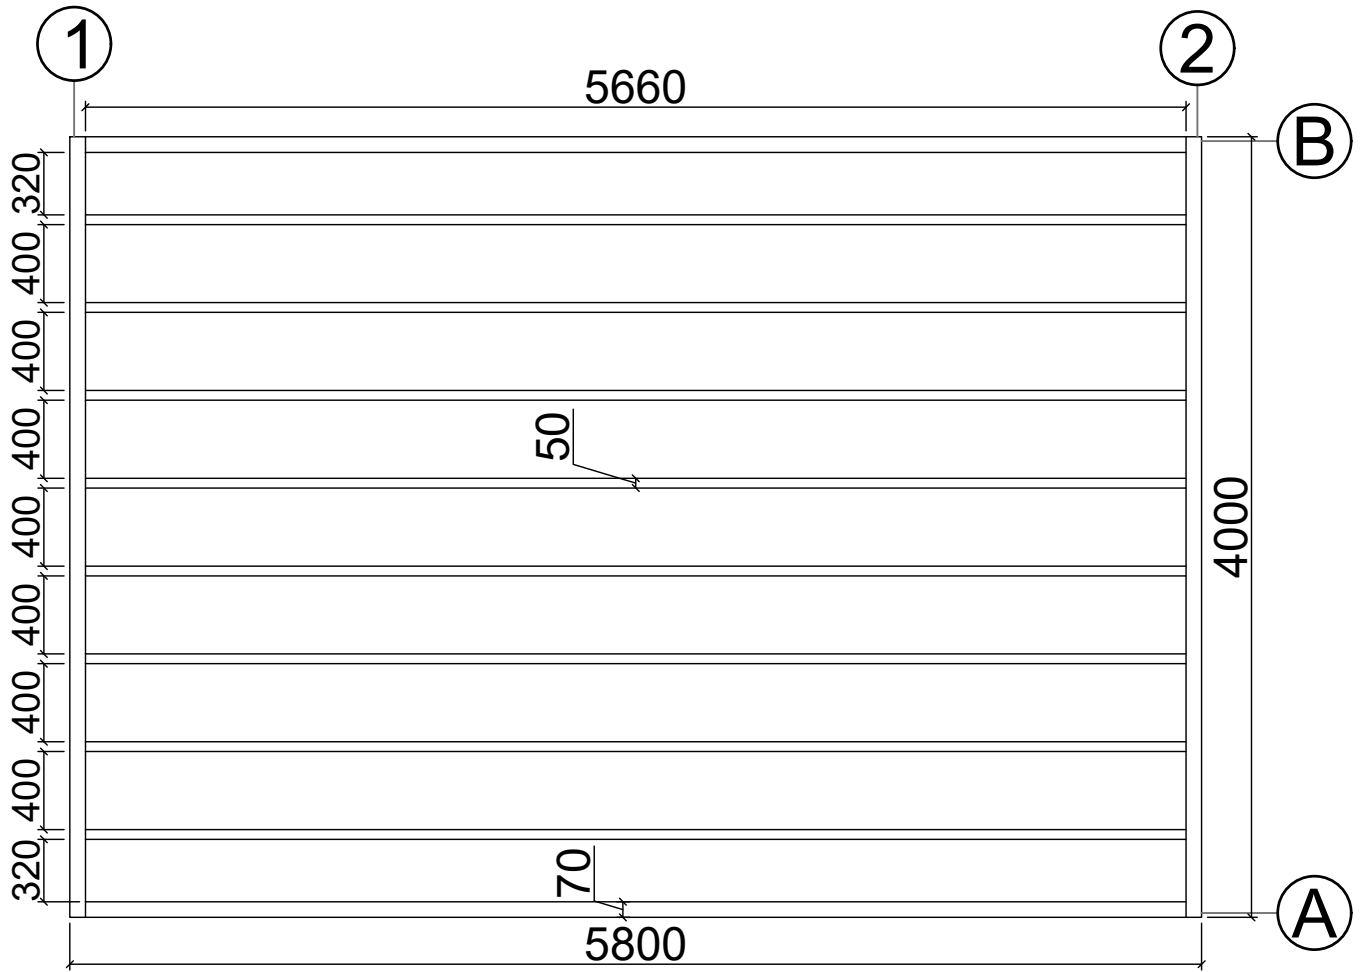


N09 060 042
(6m x 4.2m) 44mm

Axis A




Axis B

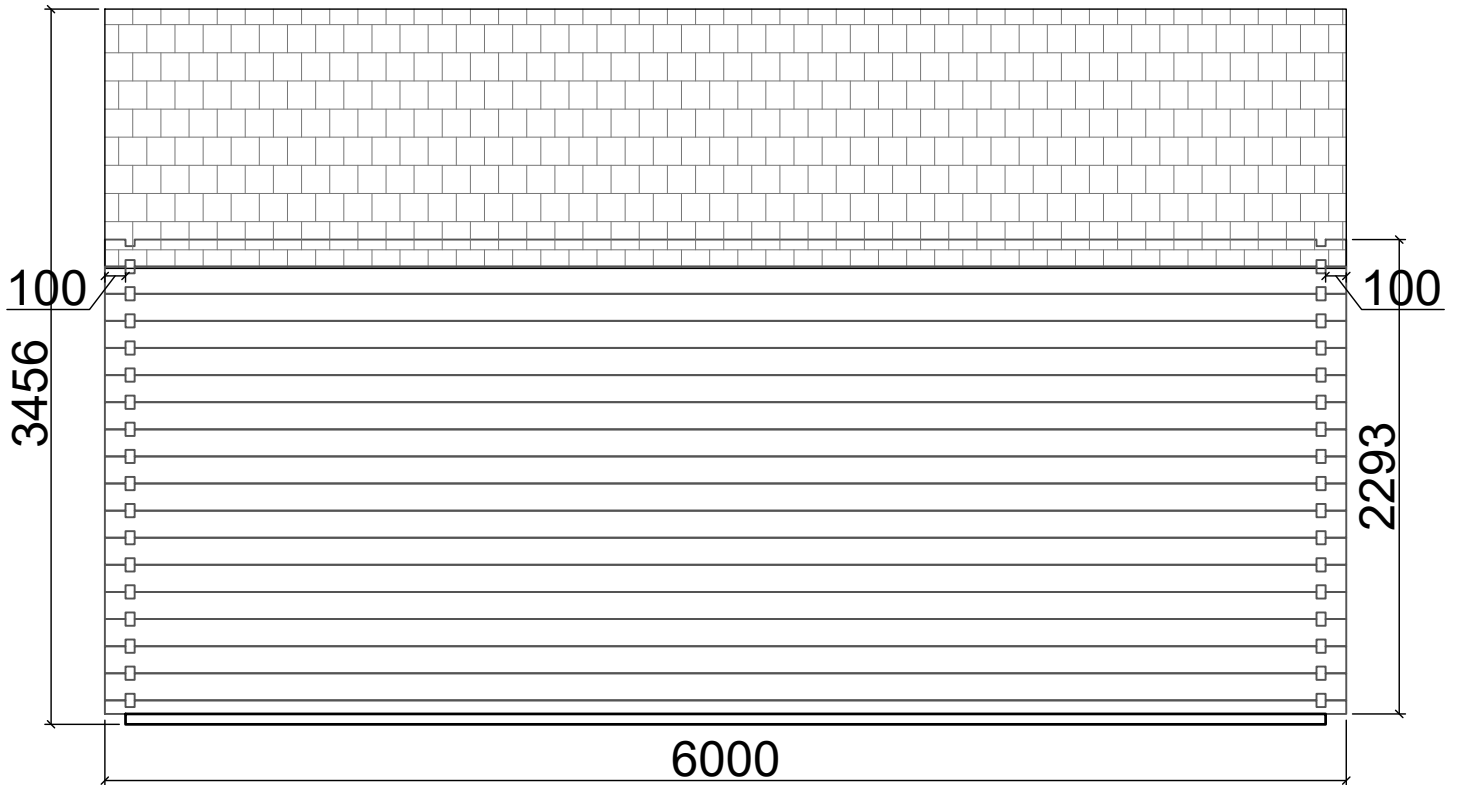

N09 060 042
(6m x 4.2m) 44mm

Axis 1 = Axis 2

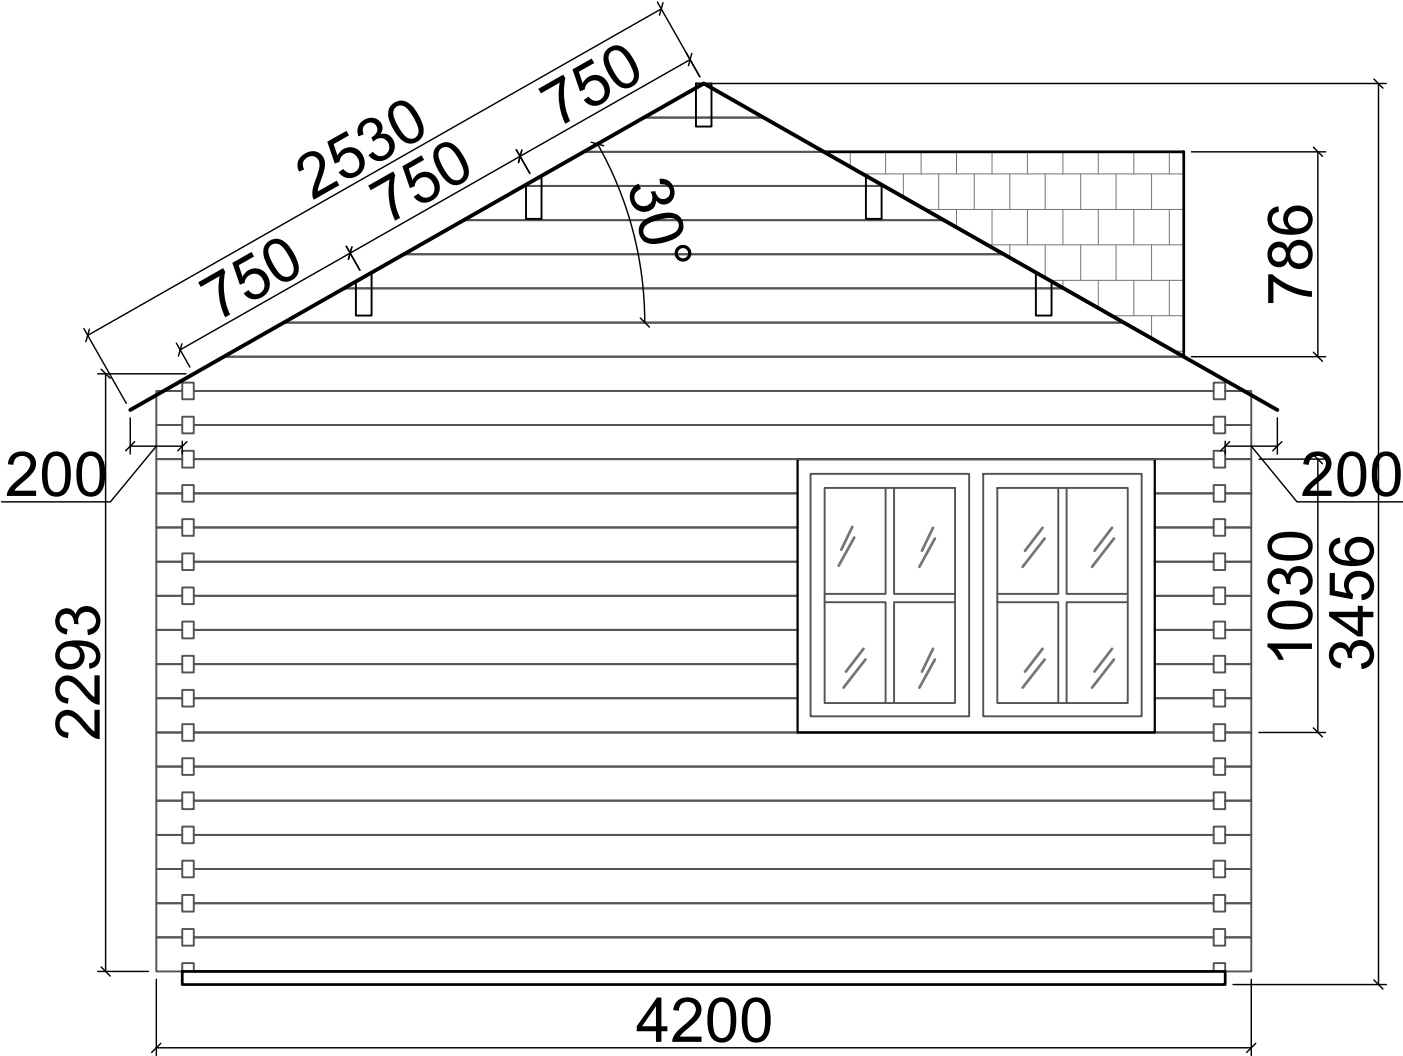

N09 060 042
(6m x 4.2m) 44mm