



# Floor plan

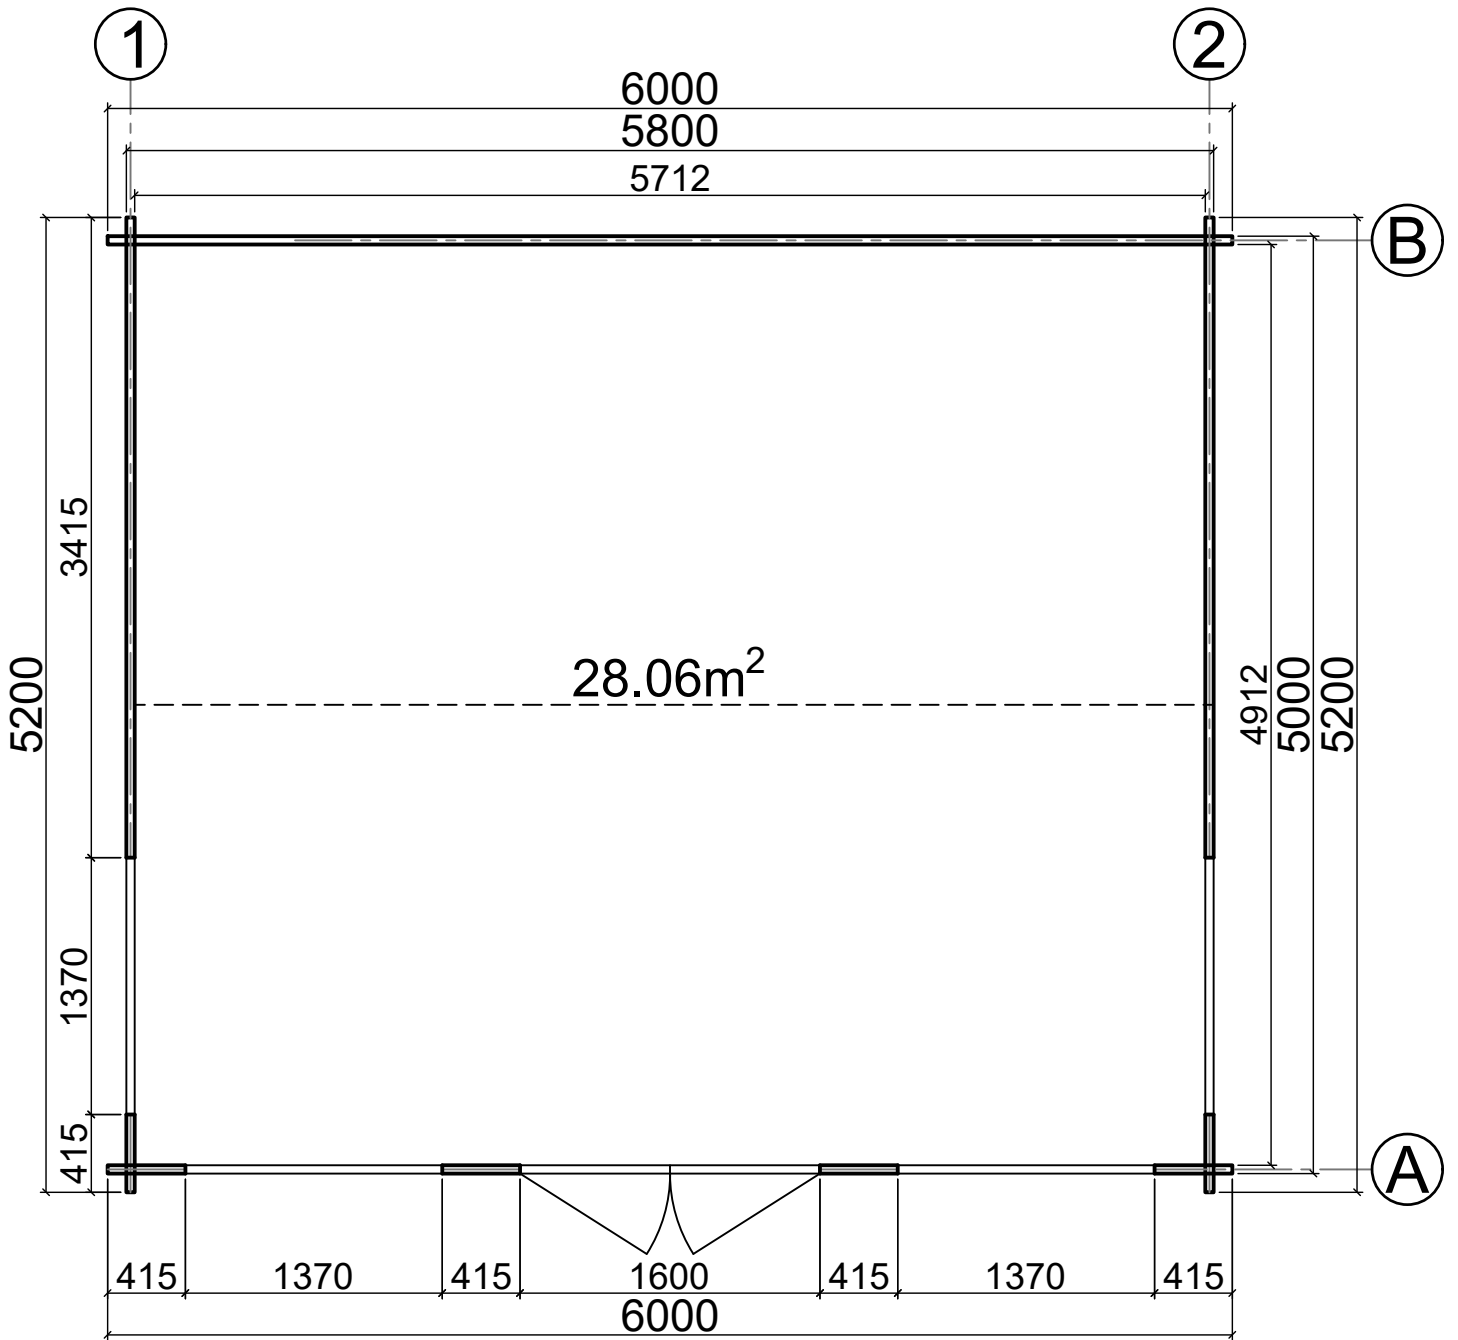

N09 060 052  
(6m x 5.2m) 44mm

# Base plan

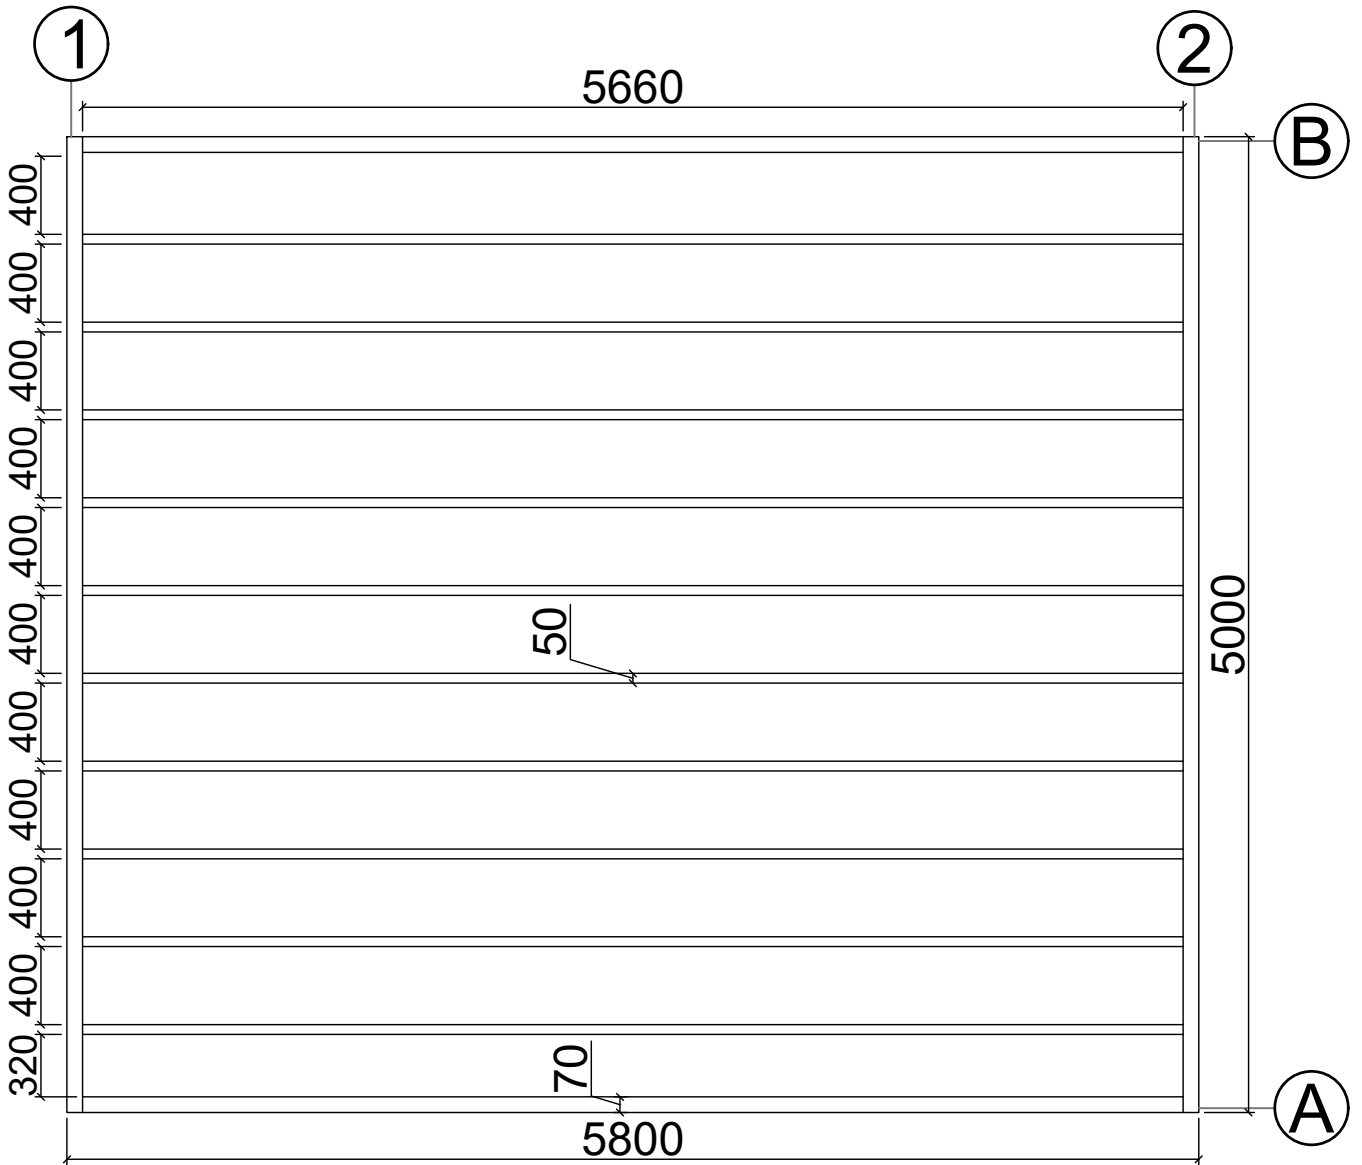


N09 060 052  
(6m x 5.2m) 44mm

# Axis A




# Axis B

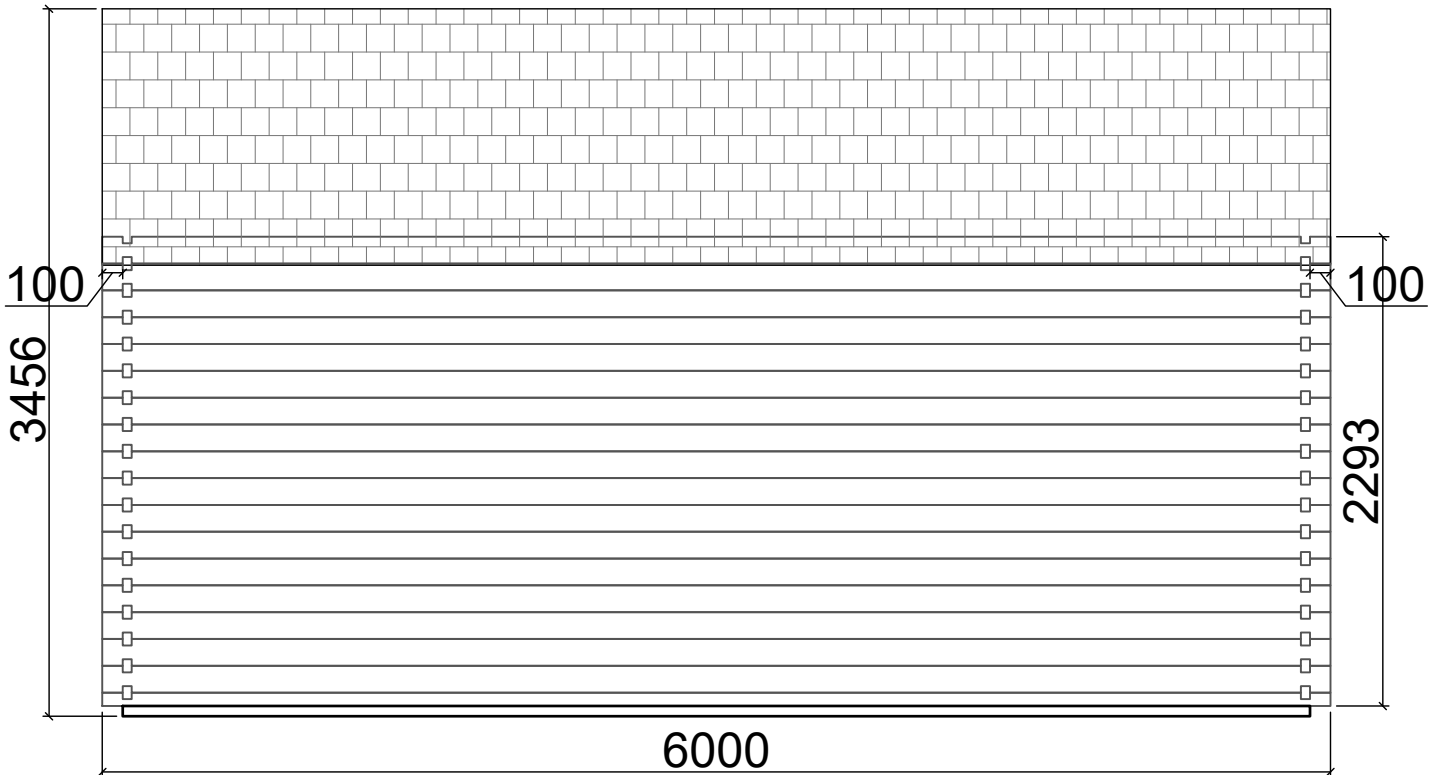

N09 060 052  
(6m x 5.2m) 44mm

# Axis 1 = Axis 2

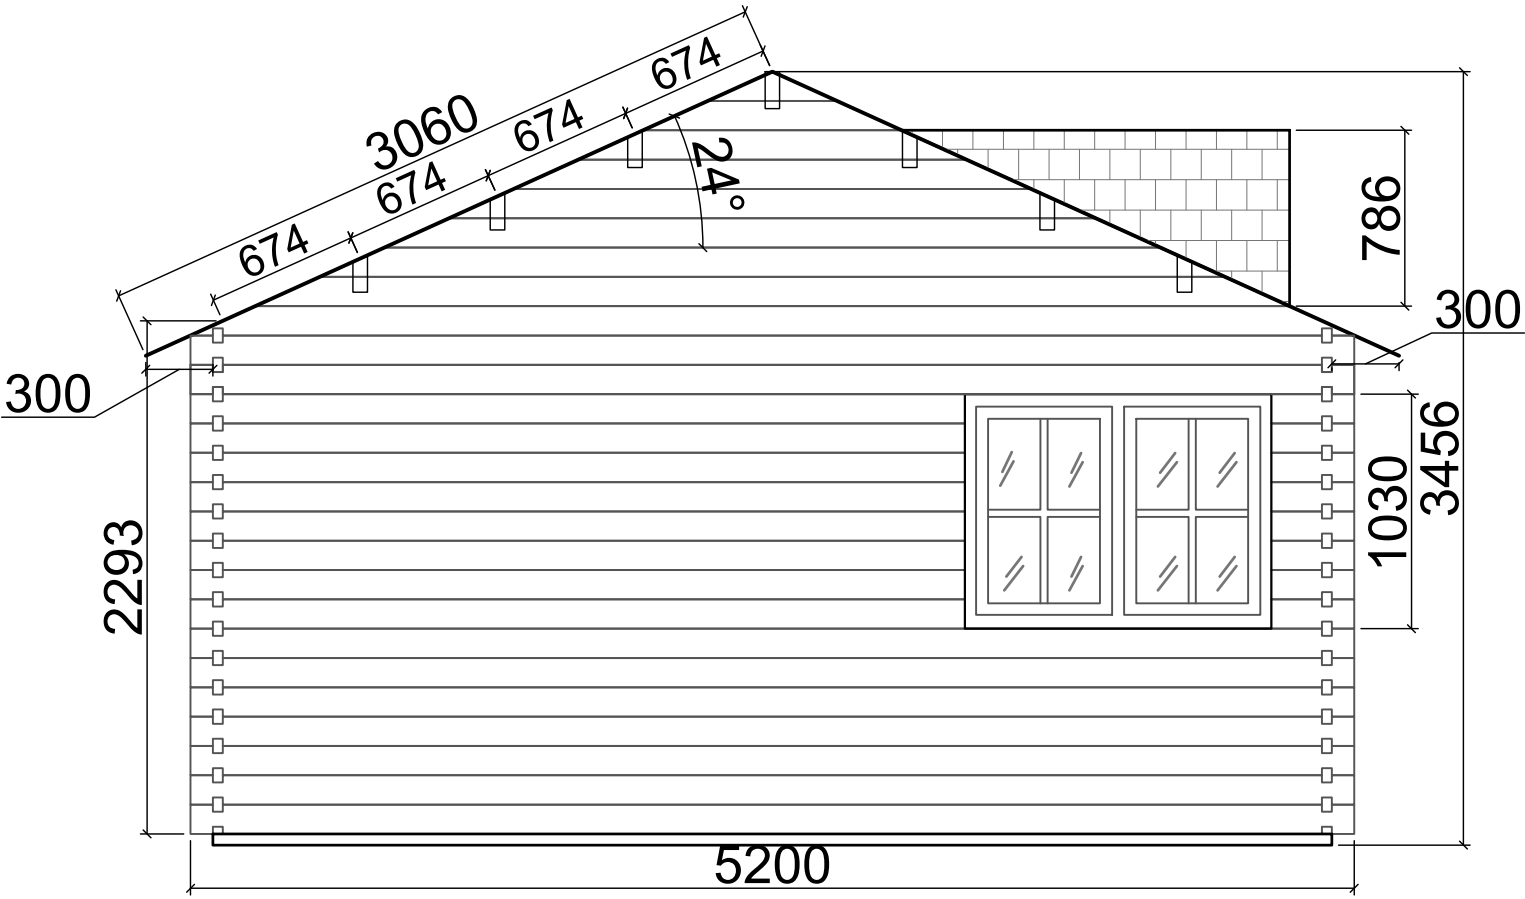

N09 060 052  
(6m x 5.2m) 44mm